
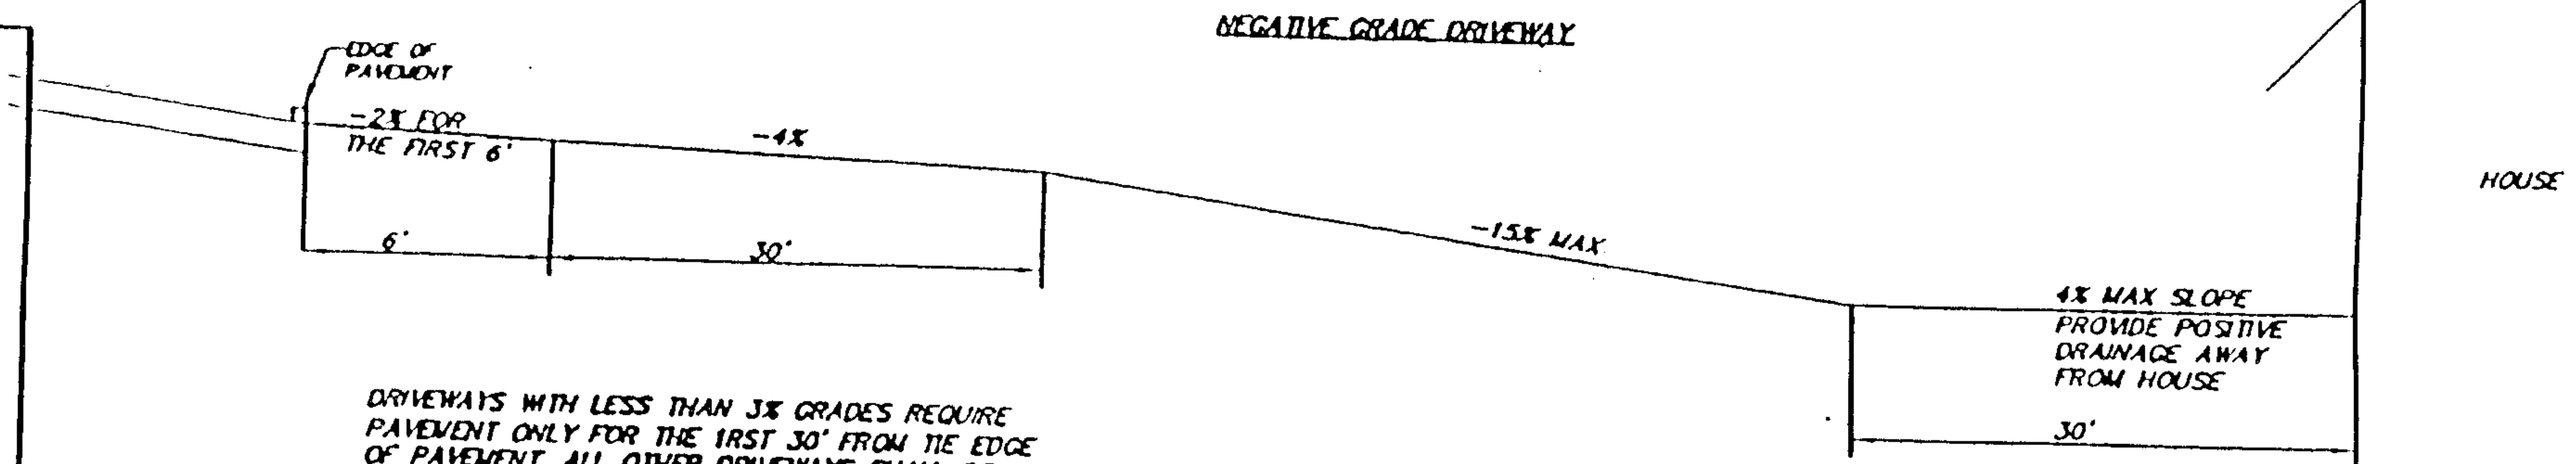


GRADE NOT TO EXCEED GRADE AS NOTED

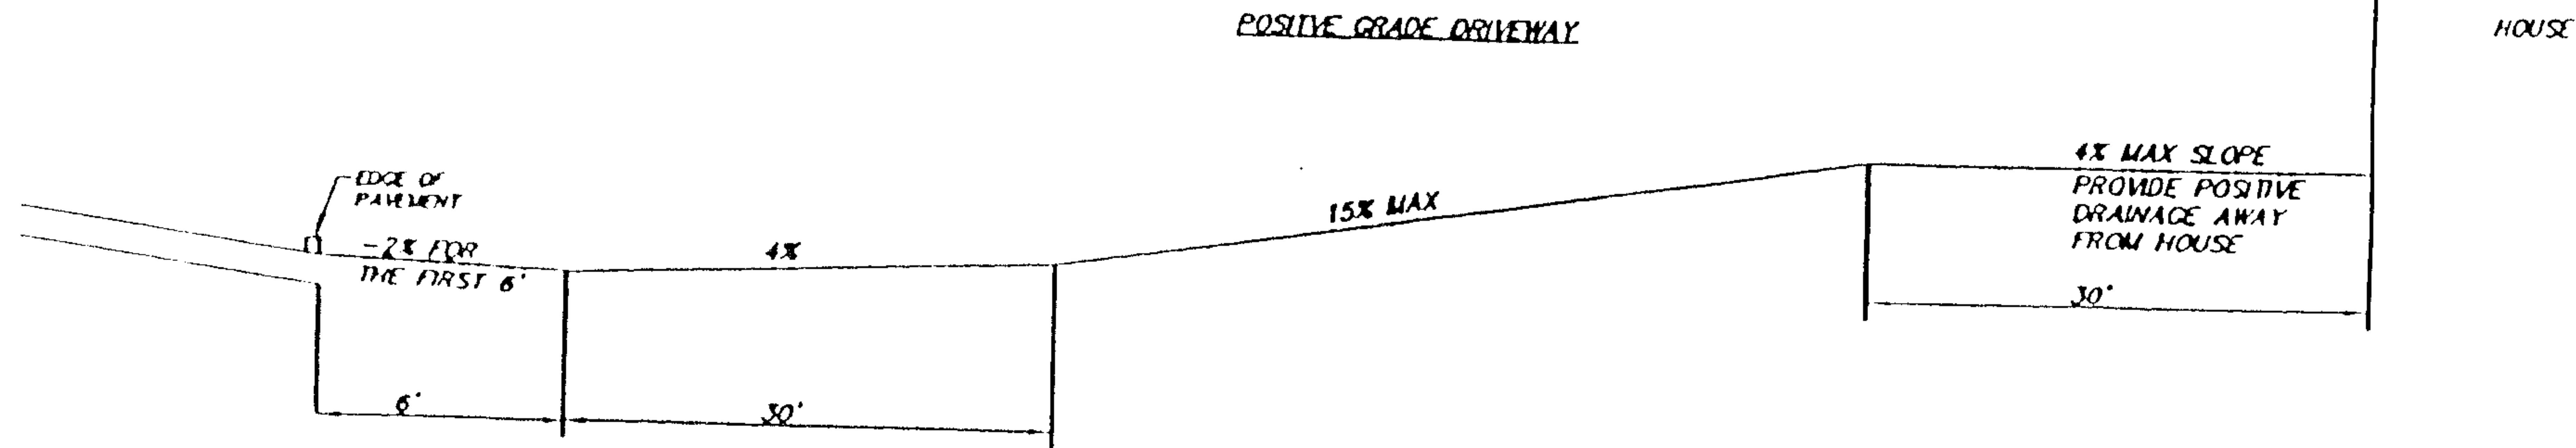

DRIVEWAYS WITH LESS THAN 3% GRADES REQUIRE PAVEMENT ONLY FOR THE FIRST 30' FROM THE EDGE OF PAVEMENT, ALL OTHER DRIVEWAYS SHALL BE PAVED IN THEIR ENTIRETY

FOR DRIVEWAYS CONSTRUCTED IN WET AREAS, ALL UNSUITABLE MATERIAL SHALL BE EXCAVATED AND REPLACED WITH SUITABLE MATERIAL. CURTAIN DRAINS SHALL BE INSTALLED WITH DISCHARGE INTO THE ROADWAY STORM SYSTEM.

POSITIVE GRADE DRIVEWAYS SHALL CONTINUE AT A POSITIVE GRADE FROM THE EDGE OF PAVEMENT OF THE ROAD.

DRIVEWAY GRADE REQUIREMENTS

N.T.S.

TOWN HIGHWAY STANDARDS


TOWN OF CHATHAM

COLUMBIA COUNTY, NEW YORK

SCALE: NONE

FIGURE VII. 8

PREPARED BY: MORRIS ASSOCIATES

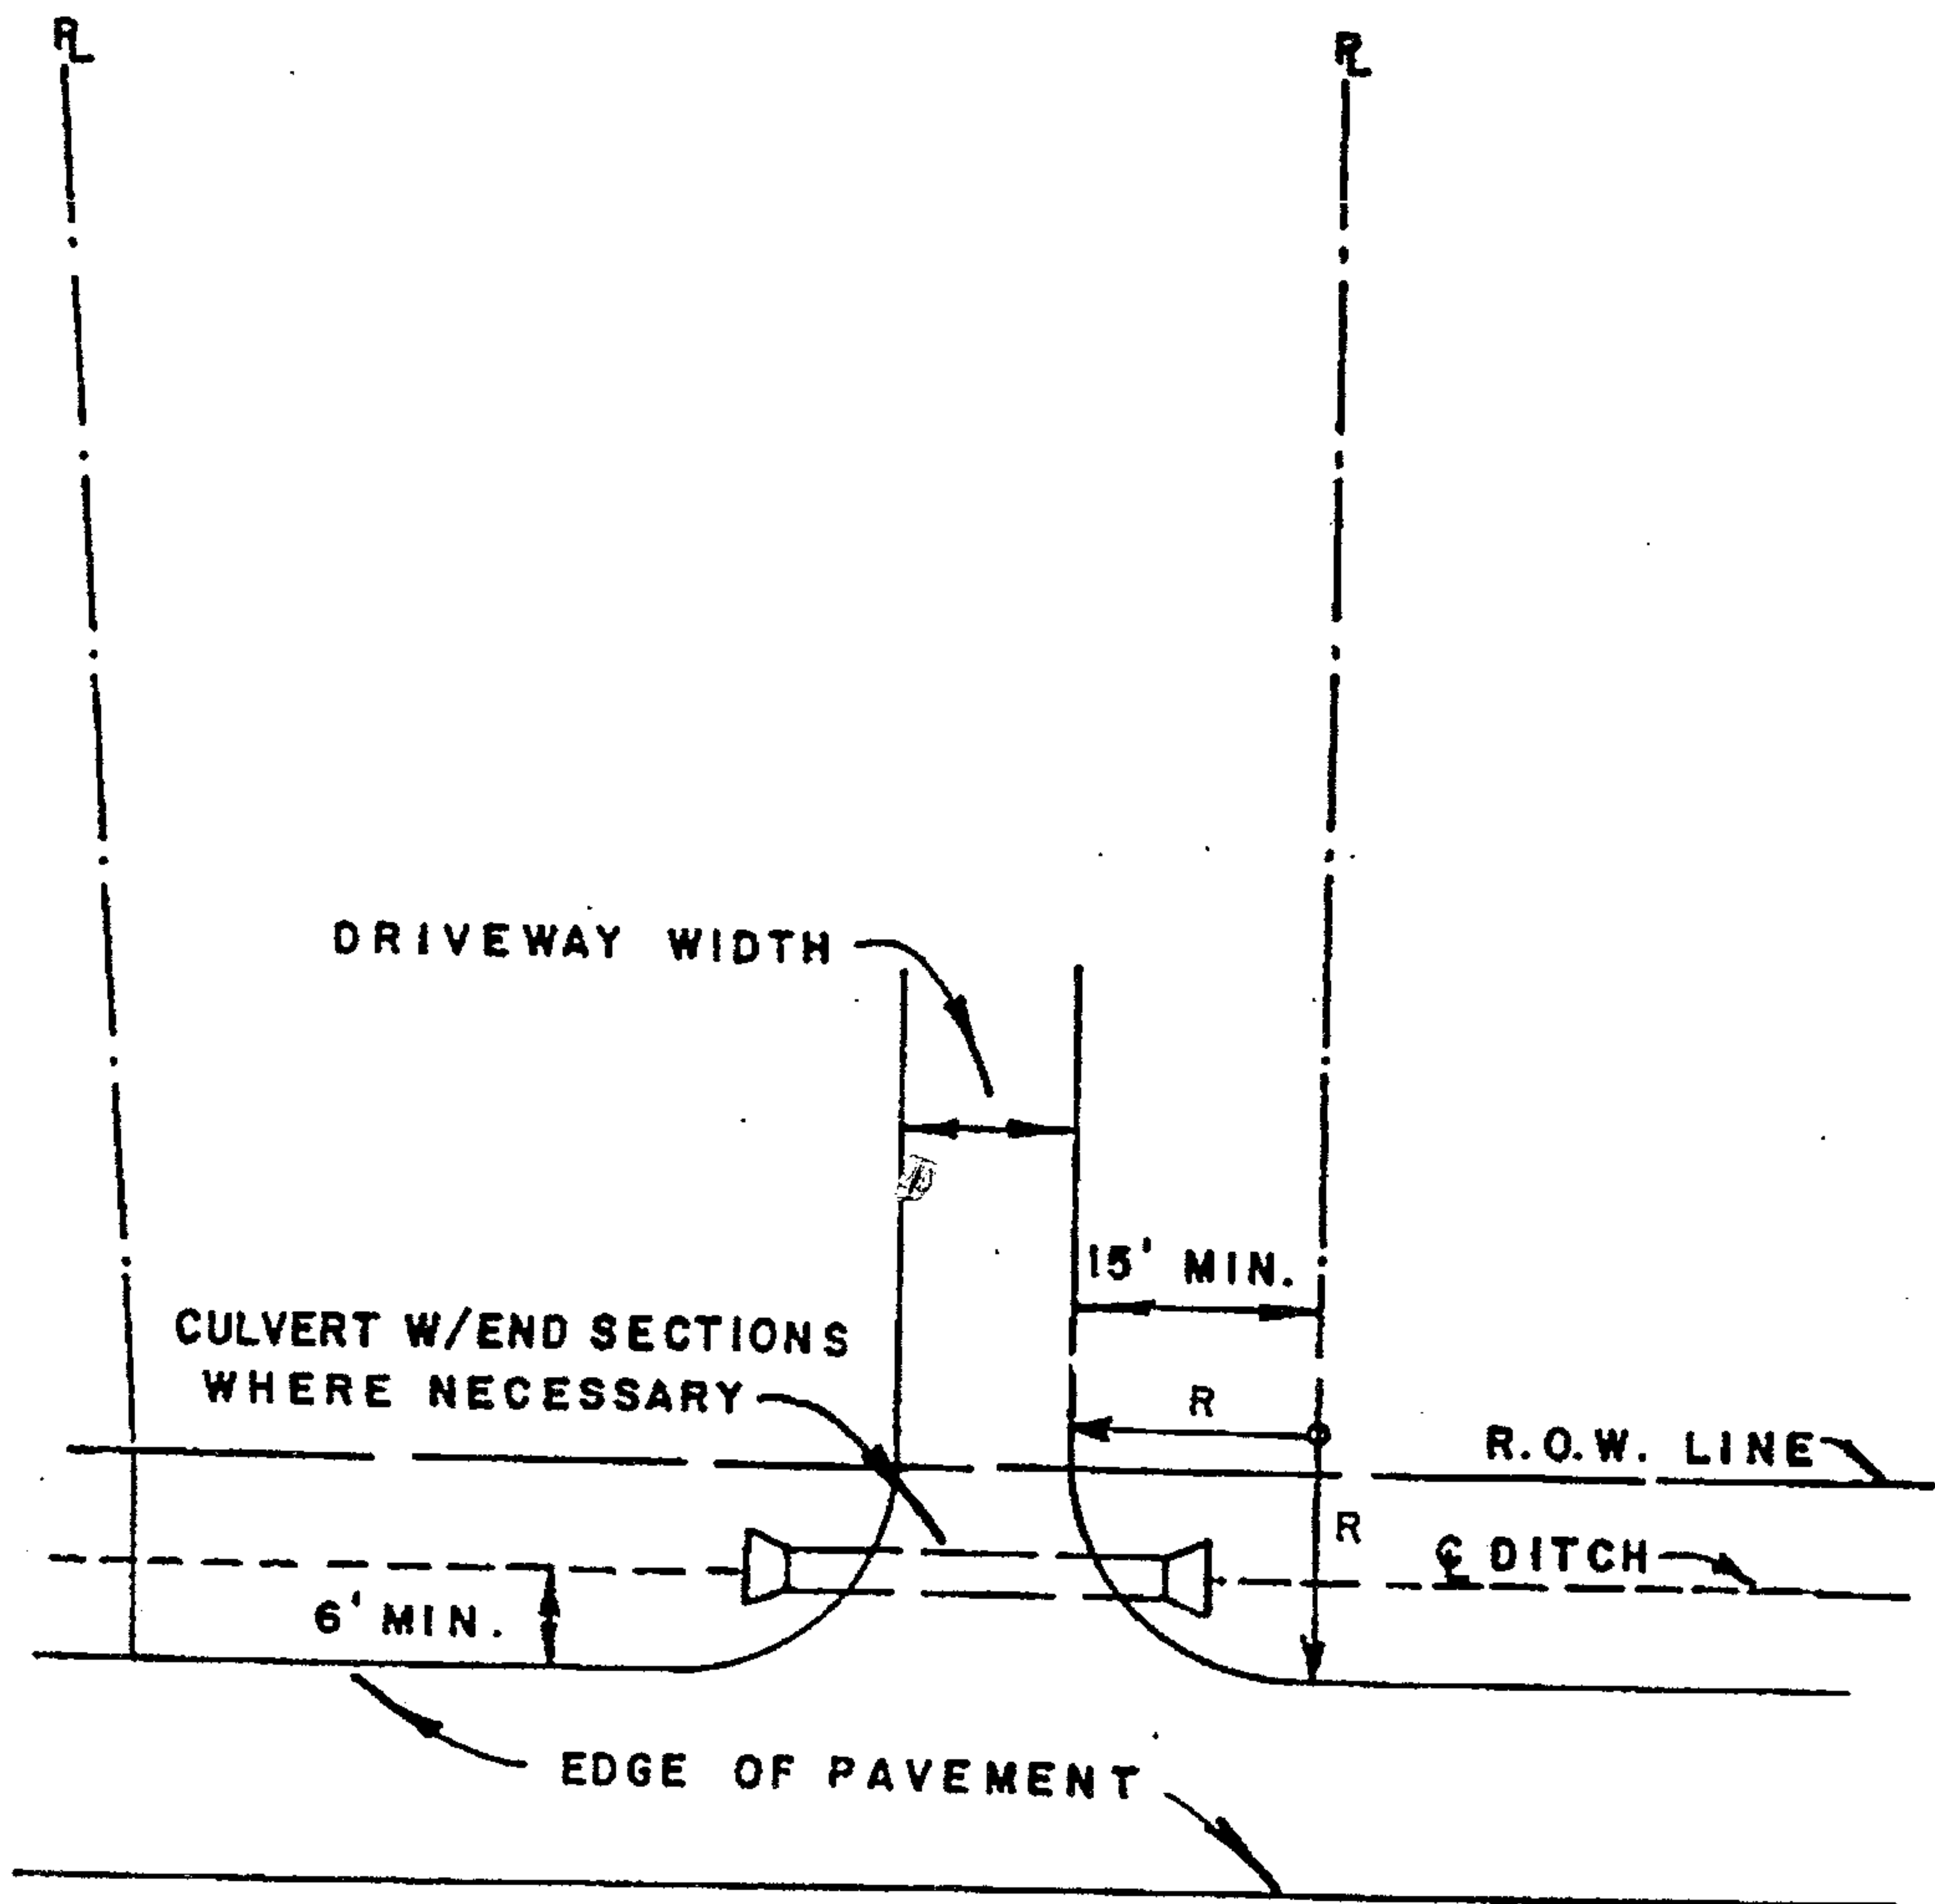

TYPE OF ENTRANCE	WIDTH (W)	RADIUS (R)
RESIDENTIAL DRIVEWAY	30-40 FT.	15 - 20 FT.

HIGHWAY STANDARDS		
DRIVEWAY or ROAD CONNECTION		
SCALE: NONE	DATE: 6/1984	FIGURE: A